

DEPARTMENT OF TRANSPORTATION
STATE OF GEORGIA

LIGHTING PLAN OF PROPOSED

1-85 INTERCHANGE
AT CR 98 / GABBETTVILLE ROAD
CSNHS-0008-00(232) TROUP COUNTY



FEDERAL AID PROJECT

Georgia D.O.T. P. I. No. 0008232
FEDERAL ROUTE No. N/A
STATE ROUTE No. N/A

NOTE: THE CO-ORDINATES LISTED ARE WEST ZONE
GRID CO-ORDINATES BASED ON THE GA. STATE PLANE
CO-ORDINATE SYSTEM OF:
HORIZONTAL DATUM : NAD 83/94
VERTICAL DATUM : NAVD 88

MIDPOINT COORDINATE
STATION 142+26.40
N 1067272.7619
E 2004811.8969

LOCATION SKETCH

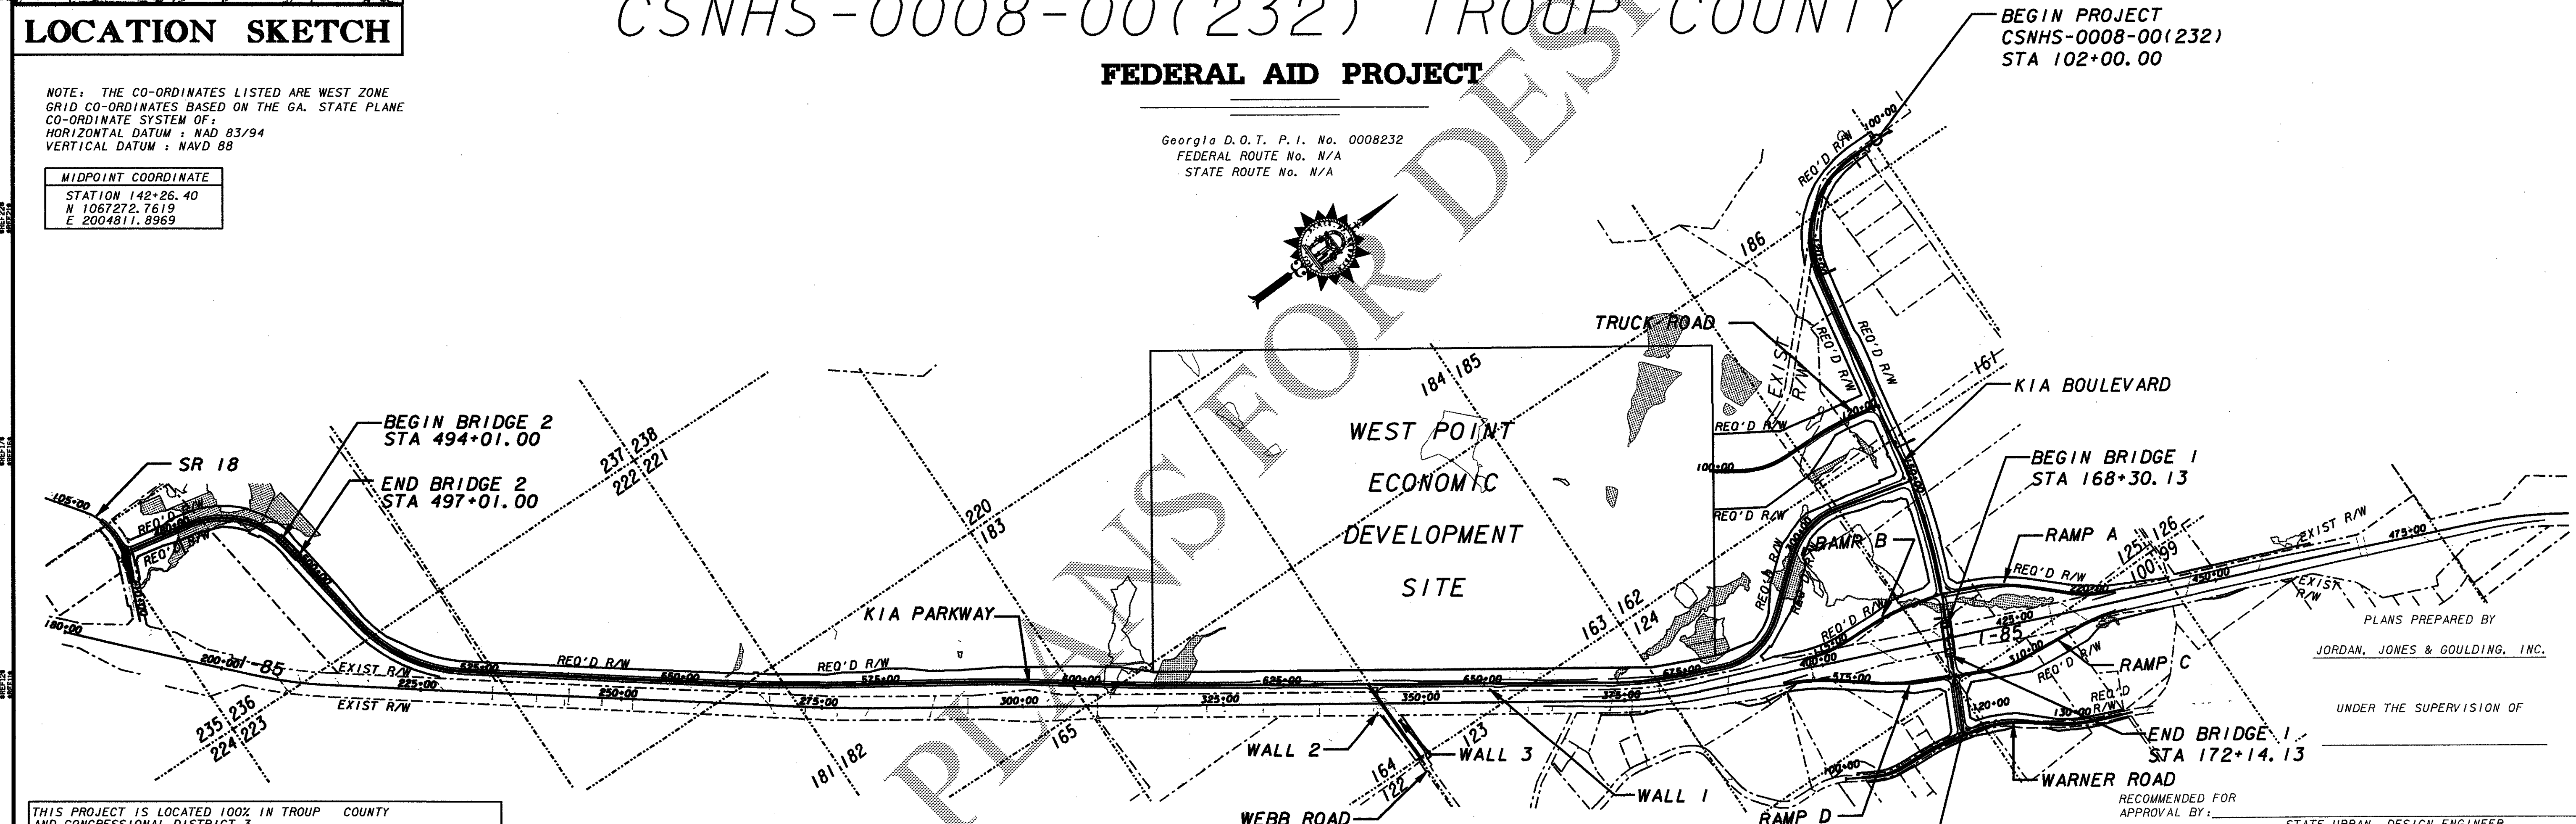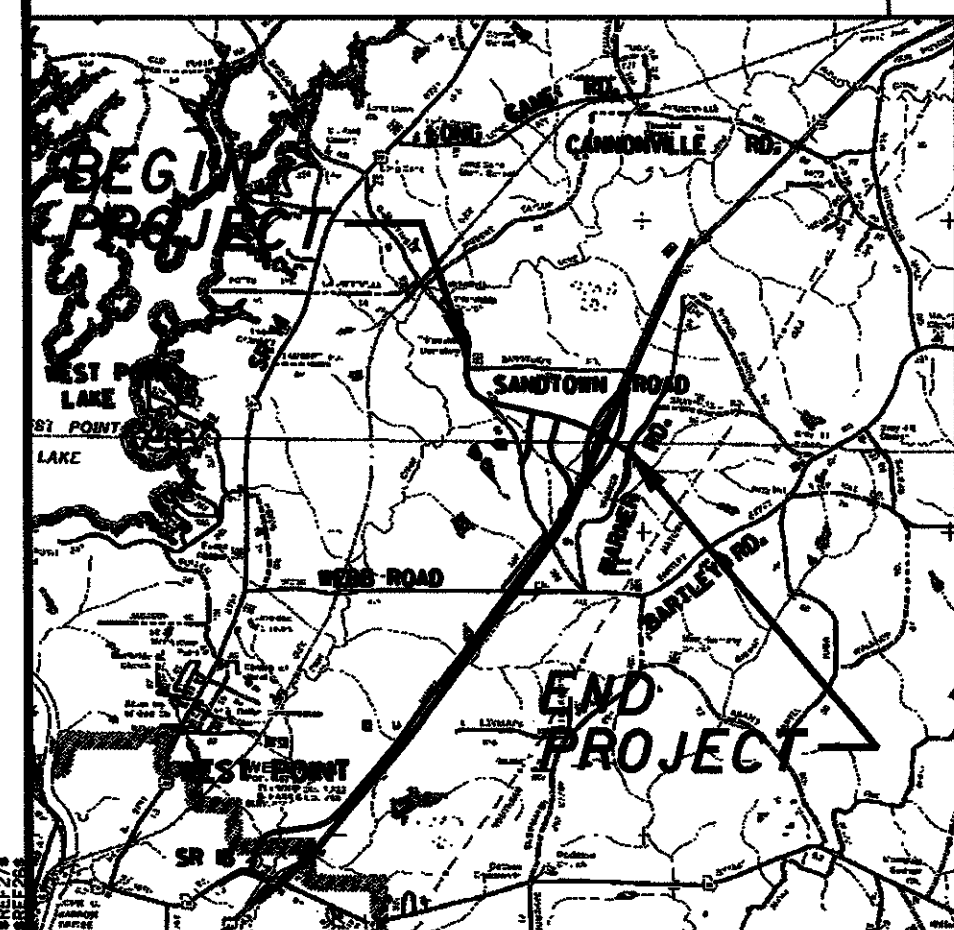

THIS PROJECT IS LOCATED 100% IN TROUP COUNTY
AND CONGRESSIONAL DISTRICT 3.

PROJECT DESIGNATION : FULL OVERSIGHT
PDP CLASSIFICATION : MAJOR
FUNCTIONAL CLASSIFICATION : LOCAL COLLECTOR (KIA BLVD .
LOCAL ROAD (KIA PKWY)

NOTE: THESE PLANS ARE IN ENGLISH UNITS

NOTES:
ALL REFERENCES IN THIS DOCUMENT, WHICH INCLUDES ALL PAPERS, WRITINGS, DOCUMENTS, DRAWINGS OR PHOTOGRAPHS USED, OR TO BE USED IN CONNECTION WITH THIS DOCUMENT, TO "STATE HIGHWAY DEPARTMENT OF GEORGIA", "STATE HIGHWAY DEPARTMENT", "GEORGIA STATE HIGHWAY DEPARTMENT", "HIGHWAY DEPARTMENT", OR "DEPARTMENT" WHEN THE CONTEXT THEREOF MEANS THE STATE HIGHWAY DEPARTMENT OF GEORGIA MEAN, AND SHALL BE DEEMED TO MEAN THE DEPARTMENT OF TRANSPORTATION

THE DATA, TOGETHER WITH ALL OTHER INFORMATION SHOWN ON THESE PLANS, OR IN ANY WAY INDICATED THEREBY, WHETHER BY DRAWINGS OR NOTES, OR IN ANY OTHER MANNER, ARE BASED UPON FIELD INVESTIGATIONS AND ARE BELIEVED TO BE INDICATIVE OF ACTUAL CONDITIONS. HOWEVER, THE SAME ARE SHOWN AS INFORMATION ONLY, ARE NOT GUARANTEED, AND DO NOT BIND THE DEPARTMENT OF TRANSPORTATION IN ANY WAY. THE ATTENTION OF THE BIDDER IS SPECIFICALLY DIRECTED TO ARTICLES 102.04, 102.05, AND 104.03 OF THE SPECIFICATIONS OF THE DEPARTMENT OF TRANSPORTATION, STATE OF GEORGIA, FOR THE CONSTRUCTION OF TRANSPORTATION SYSTEMS, CURRENT EDITION, AND ANY MODIFICATIONS THEREOF, WHICH WILL BE A PART OF THIS CONTRACT.

ALL WORK TO BE DONE IN ACCORDANCE WITH THE SPECIFICATIONS OF THE DEPARTMENT OF TRANSPORTATION OF GEORGIA, CURRENT EDITION, AS APPROVED BY THE FEDERAL HIGHWAY ADMINISTRATION.

**JORDAN
JONES &
GOULDING**

COUNTY NO. 285			
LENGTH OF PROJECT		KIA BLVD	KIA PKWY
PI NO 0008232-TROUP COUNTY		MILES	MILES
NET LENGTH OF ROADWAY		1.45	4.52
NET LENGTH OF BRIDGES		0.07	0.06
NET LENGTH OF PROJECT		1.52	4.58
NET LENGTH OF EXCEPTIONS		0.00	0.00
GROSS LENGTH OF PROJECT		1.52	4.58

<u>DESIGN DATA</u>	<u>KIA BLVD</u>	<u>KIA PKWY</u>
TRAFFIC A.D.T.:	8600 (2009)	7400 (2009)
TRAFFIC A.D.T.:	24,000 (2029)	12,600 (2029)
TRAFFIC D.H.V.:	3530 (2029)	3150 (2029)
DIRECTIONAL DIST.:	27/73% WB/EB	23%/77% SB/NB
% TRUCKS:	6.0%	6.0%
% 24 HR. TRUCKS:	6.0%	6.0%
SPEED DESIGN:	45 MPH	45 MPH

END PROJECT
CSNHS-0008-00(232)
STA 182+52.79

SCALE IN FEET

0 1000 2000 4000

DATE _____ CHIEF ENGINEER _____

LOCATION AND DESIGN APPROVAL DATE:

PLANS COMPLETED DATE: 2/19/07

REVISION DATES:

COVERS